



Example:
 F/S =
 Facing South

- ROAD WORK AHEAD 5X
- ROAD CLOSED AHEAD 5X
- DETOUR STRAIGHT 1X
- DETOUR RIGHT 3X
- DETOUR LEFT 5X
- TYPE 3 BARRICADE R-C 2
- SPECIAL SIGNS MOUNTED 5X

WORK HRS: 8:30 AM-4:00 PM
 DURATION: 7-21-10-9-6-10
 EQUIPMENT: CREW TRUCKS,
 DUMPS, BACKHOE.
 IMPACT: SW FISCHER RD CLOSED
 BETWEEN 129TH TO 131ST AVE.
 ENDICOTT-WOODS WILL BE
 INSTALLING SEWER & STORM.

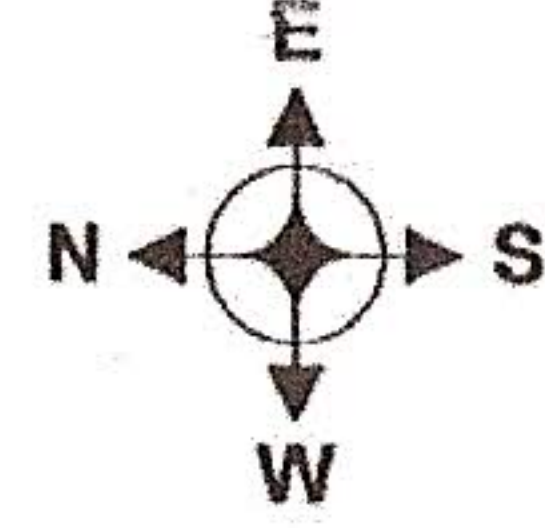

SW FISCHER RD CLOSED
 FROM 129TH TO 131ST AVE
 DURING DAY HOURS

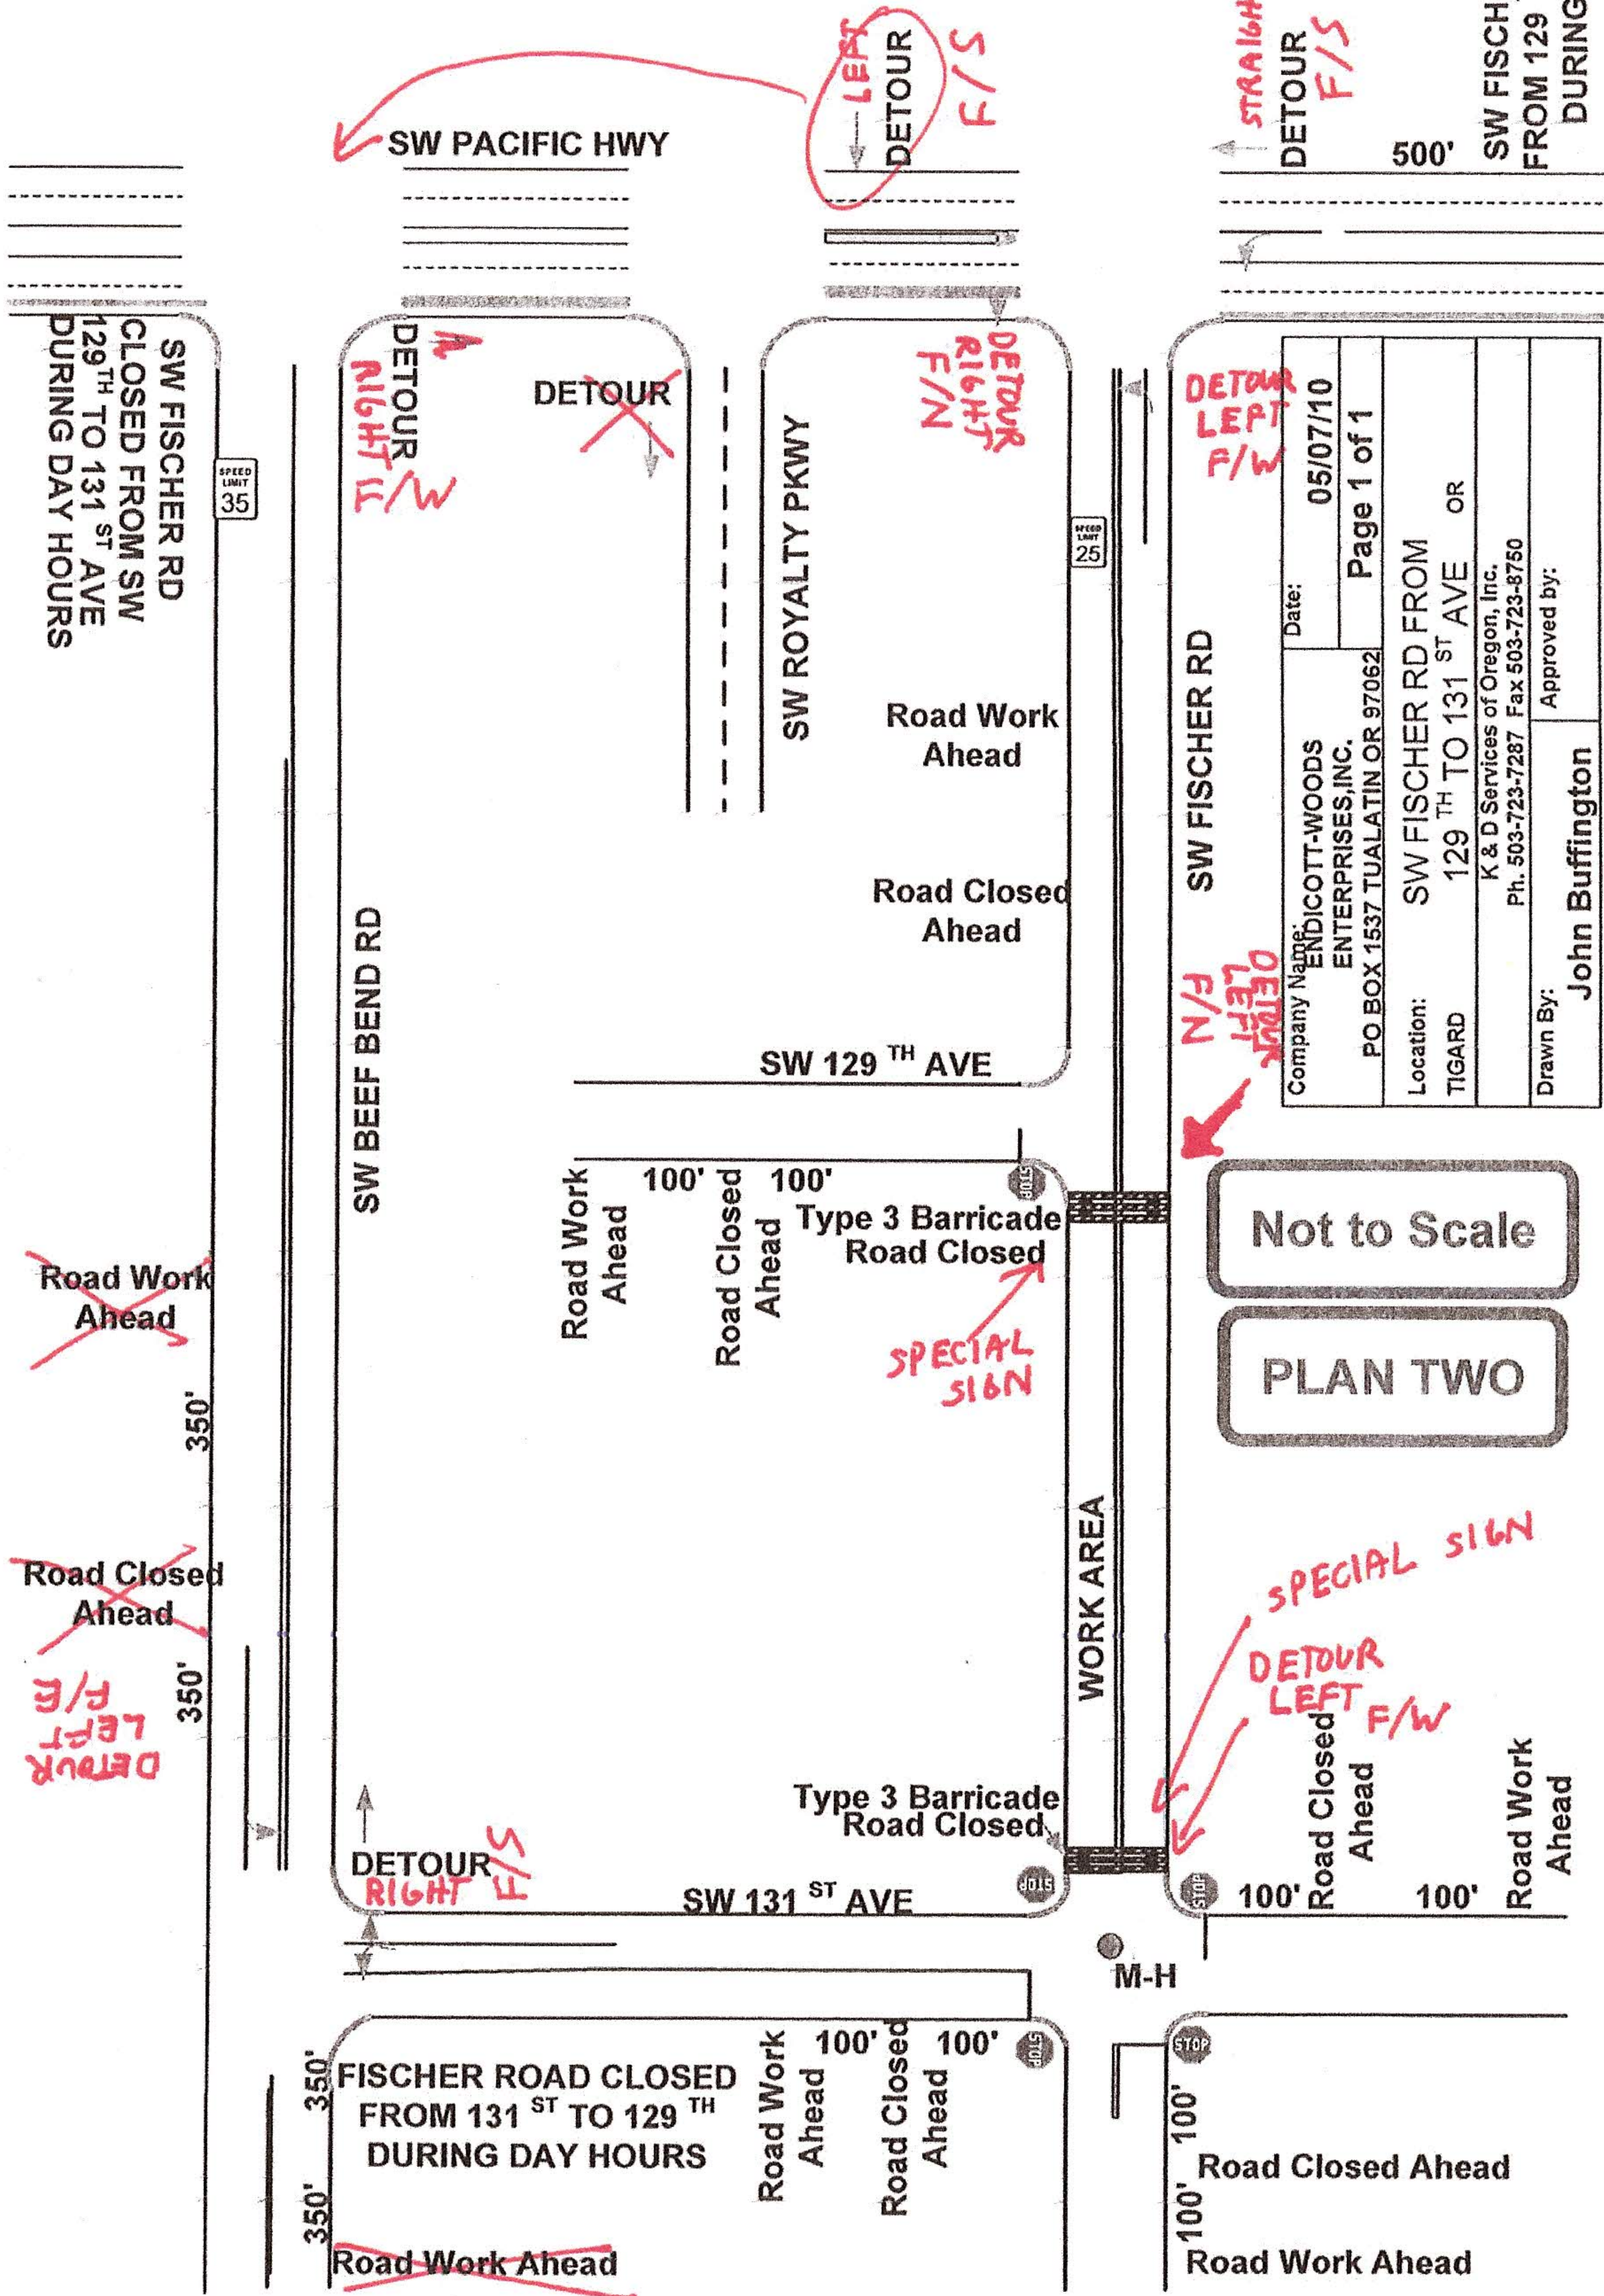

| | | | |
|---------------|---|--------------|----------|
| Company Name: | ENDICOTT-WOODS ENTERPRISES, INC. | Date: | 05/07/10 |
| PO BOX: | 1537 TUALATIN OR 97062 | Page: | 1 of 1 |
| Location: | SW FISCHER RD FROM 129 TH TO 131 ST AVE OR TIGARD | OR | |
| Drawn By: | John Buffington | Approved by: | |

Not to Scale
 PLAN TWO

3